


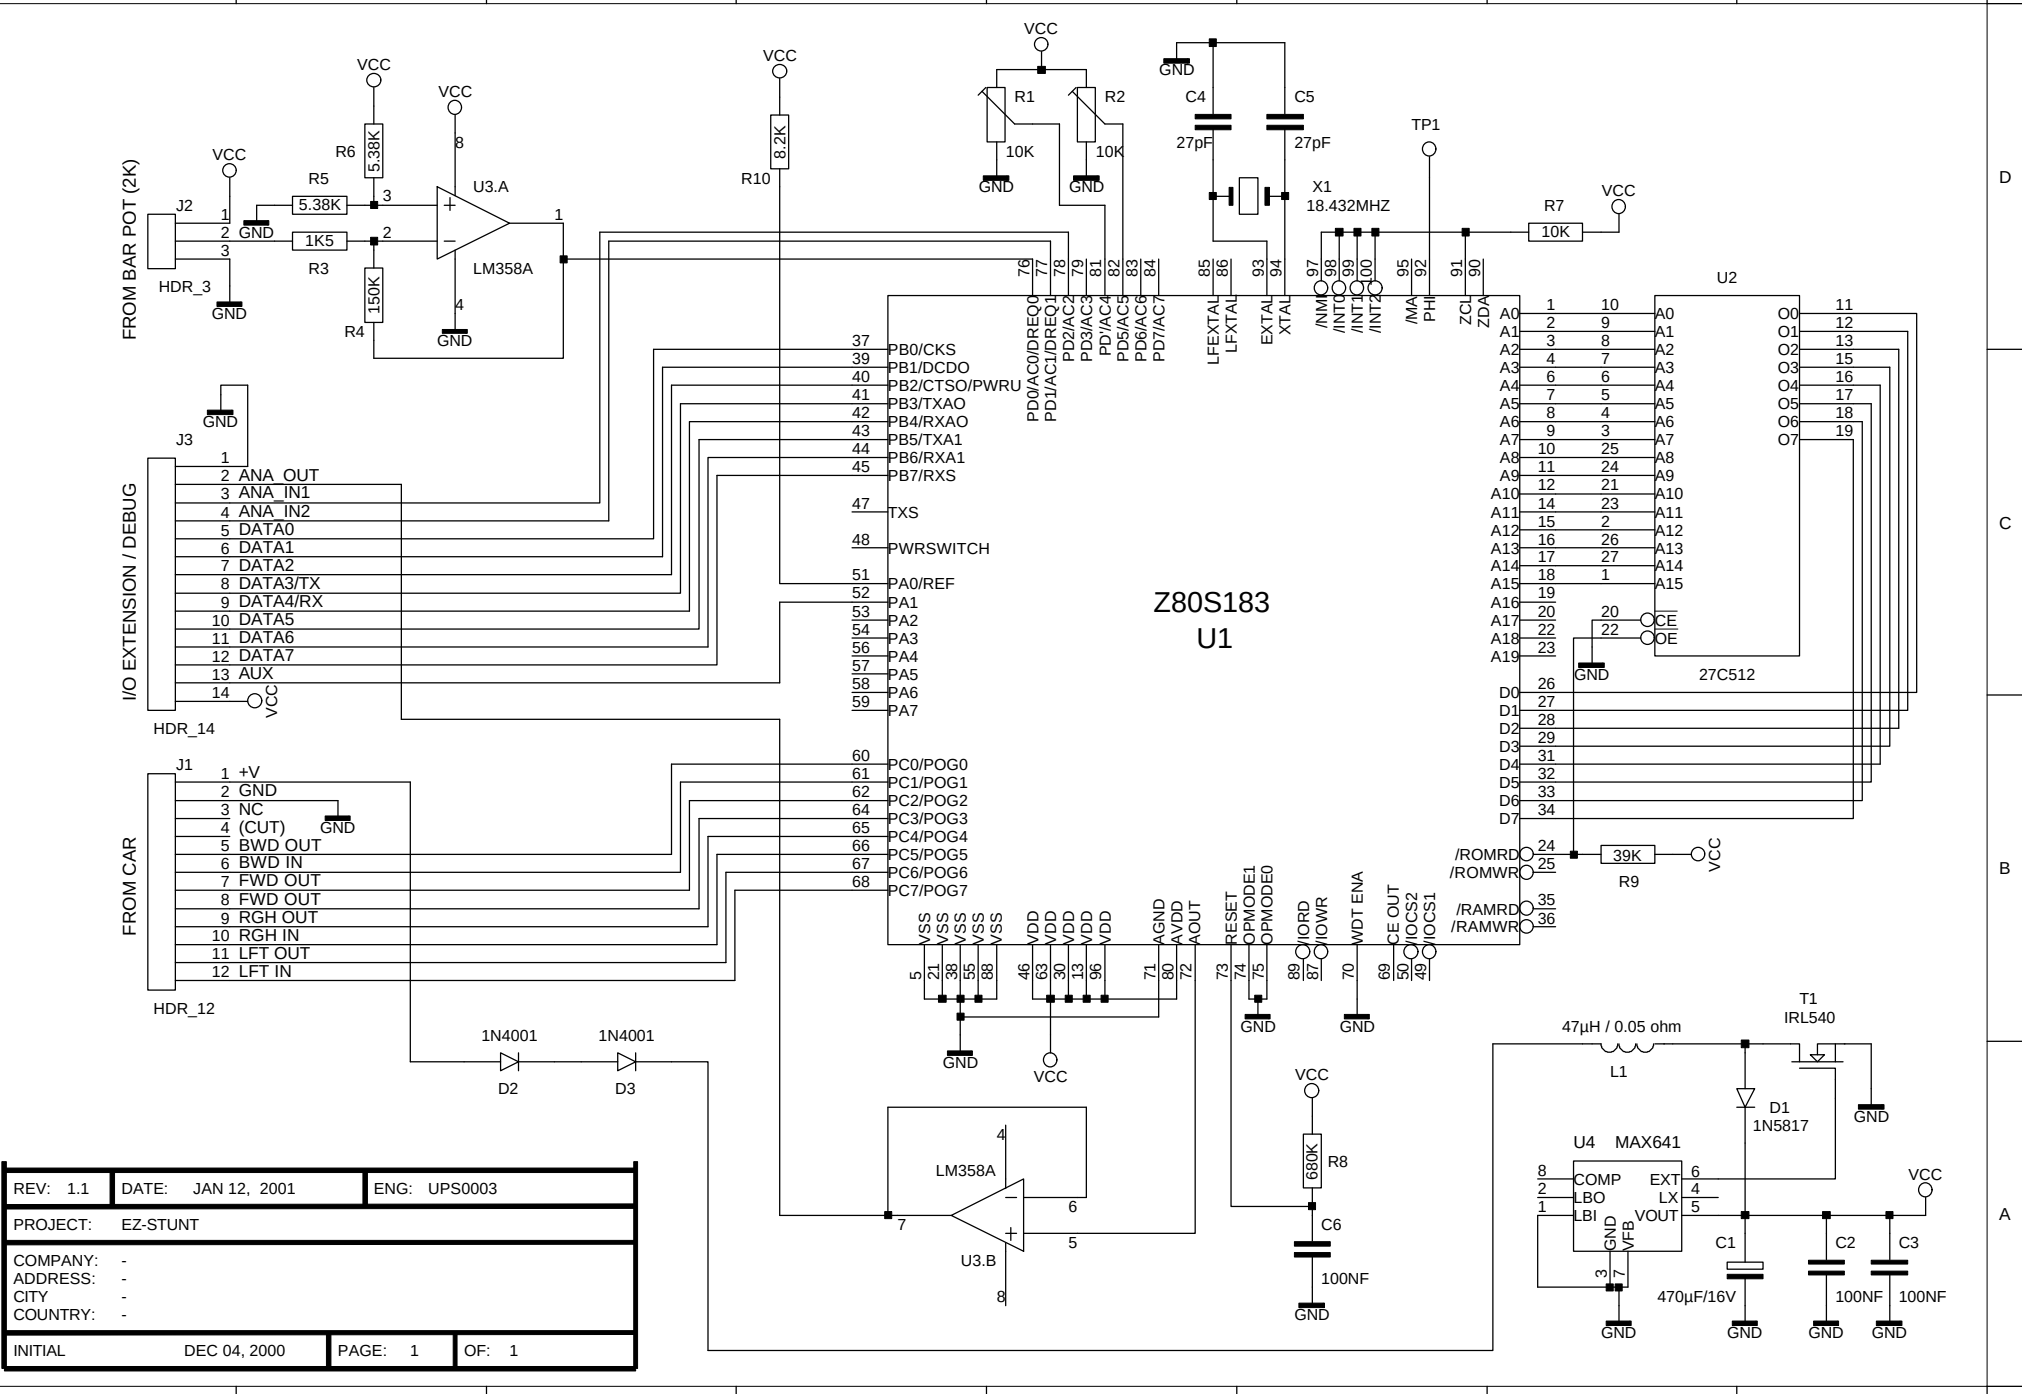

PROJECT: EZ-STUNT			
COMPANY: - ADDRESS: - CITY: - COUNTRY: -			
INITIAL	DEC 04, 2000	PAGE: 1	OF: 1